


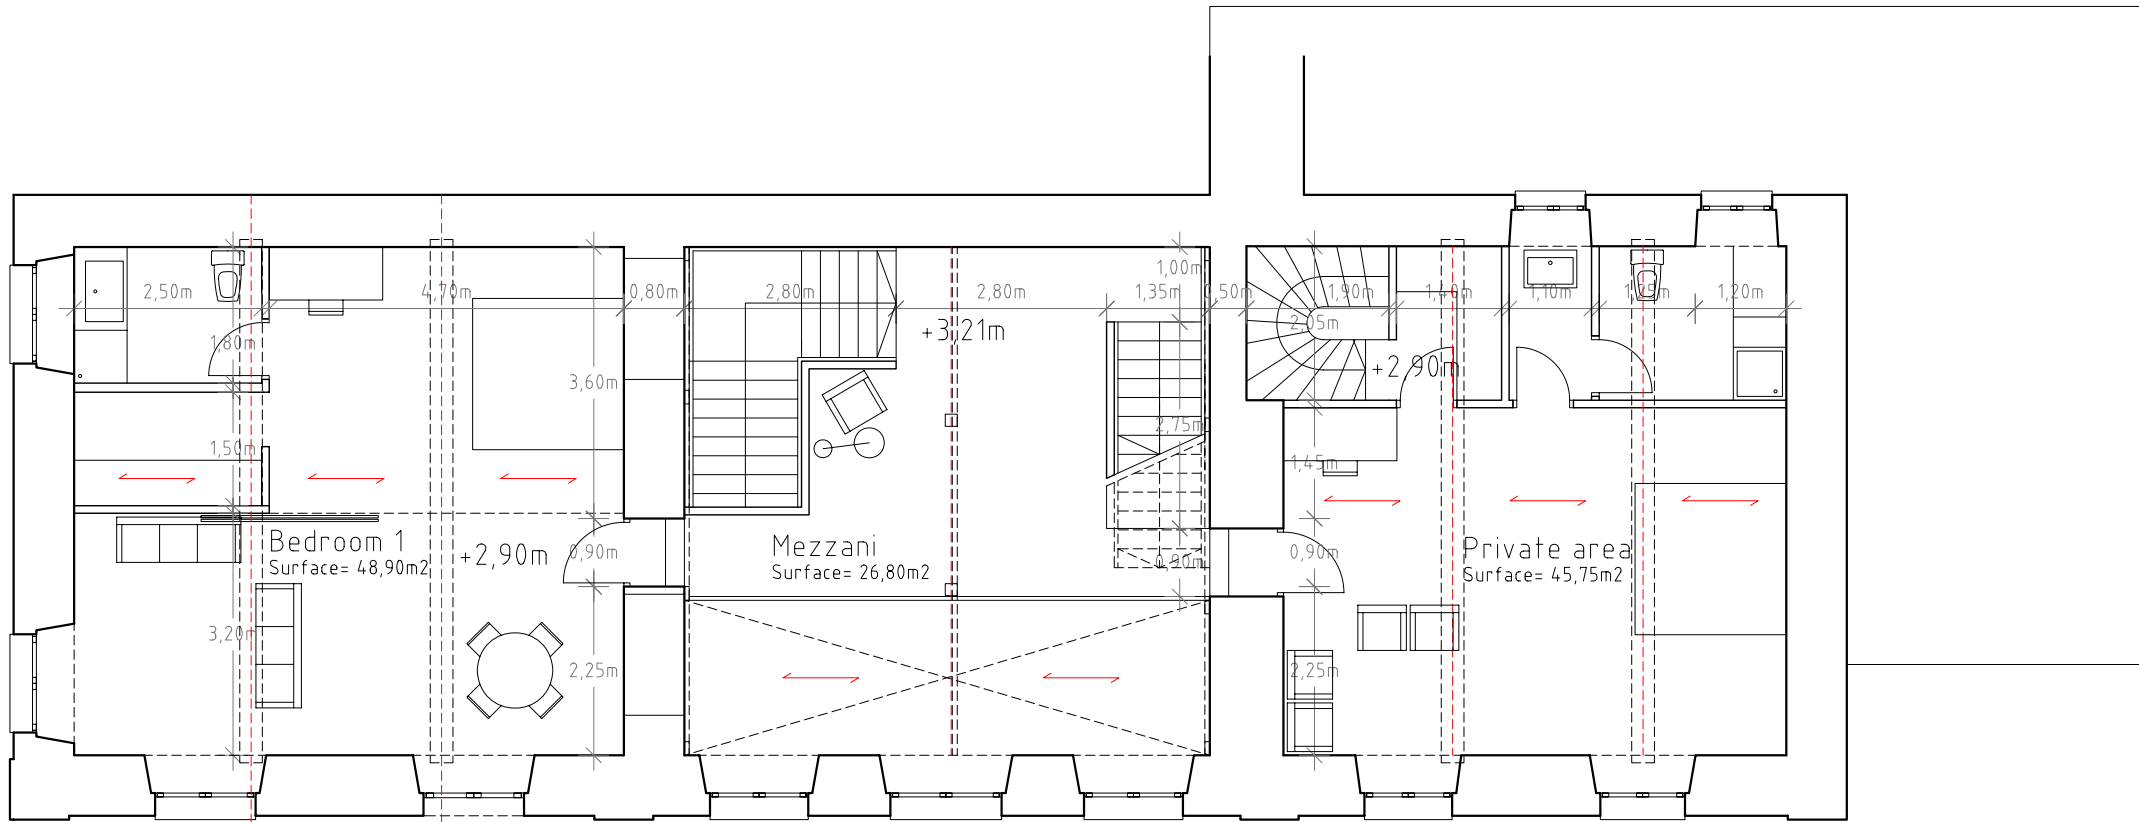
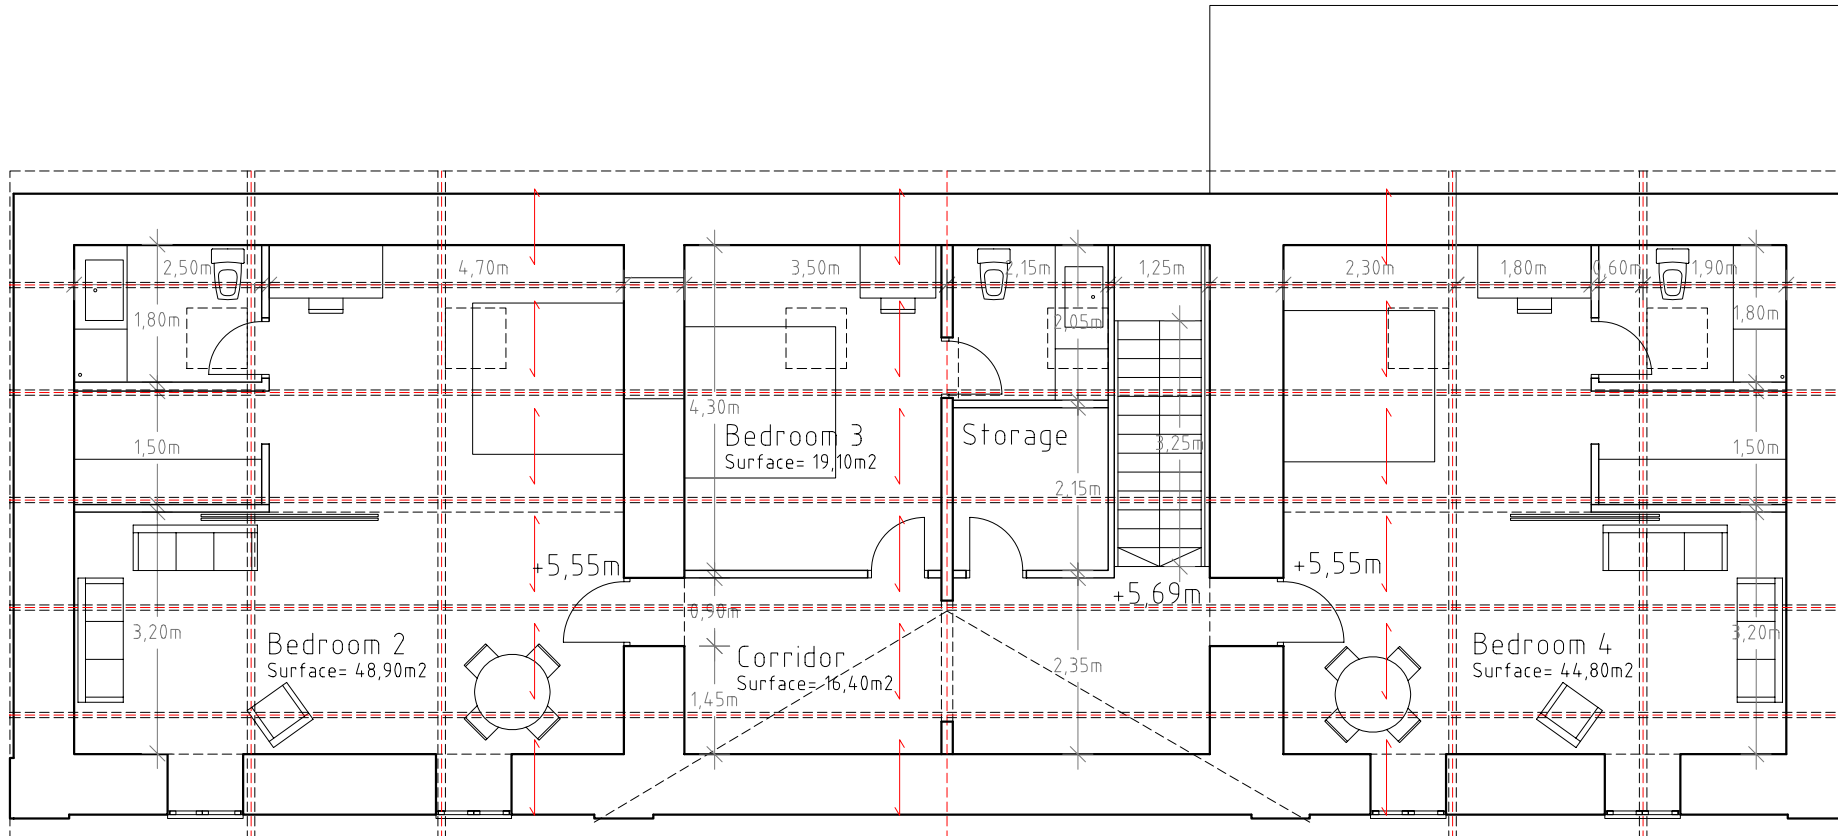


GROUND FLOOR 1/100

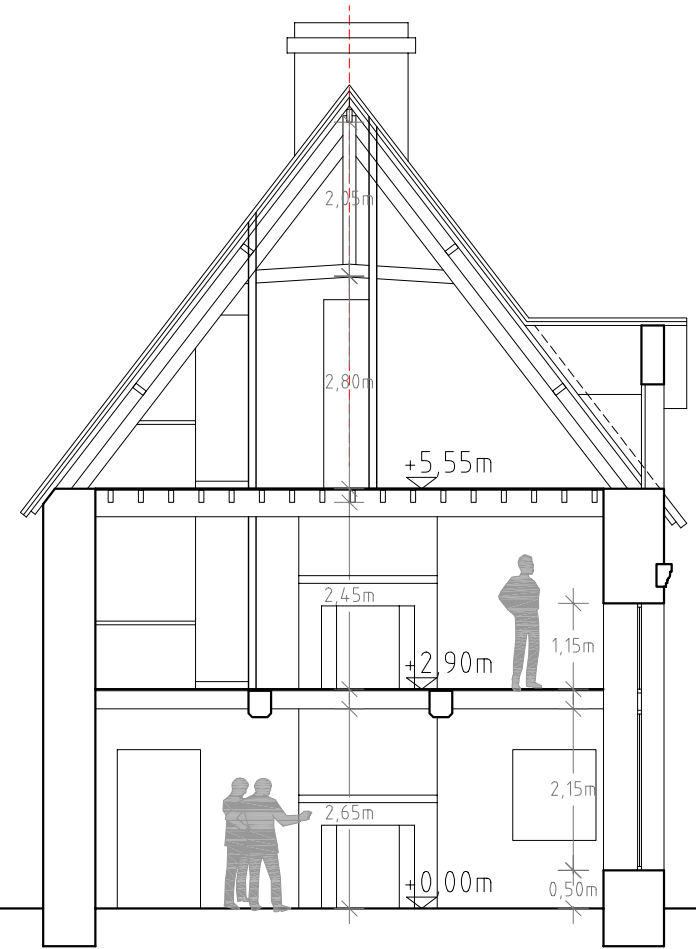


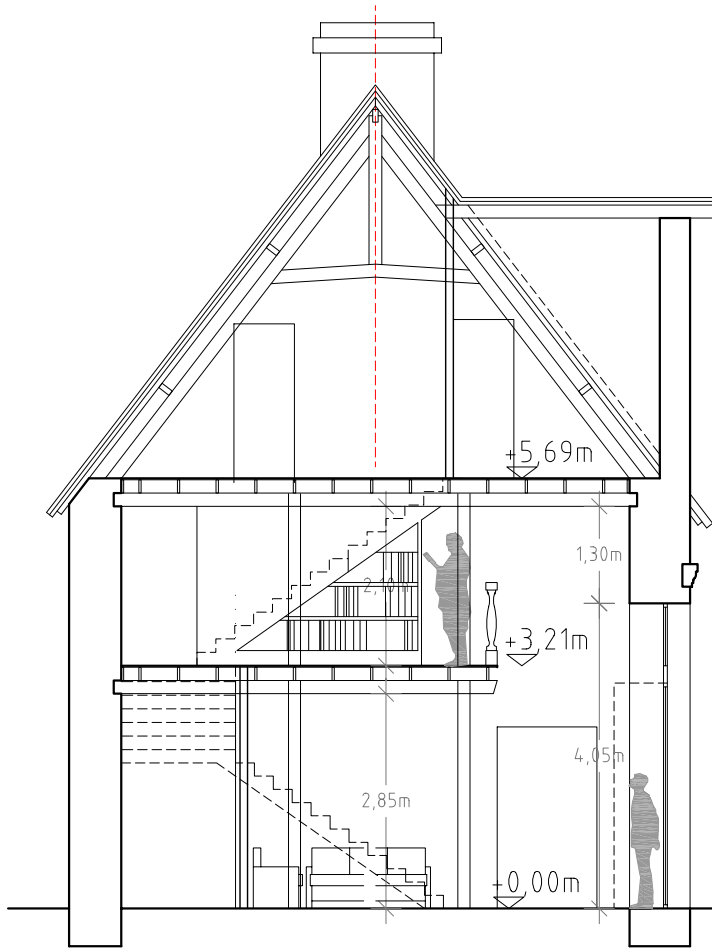


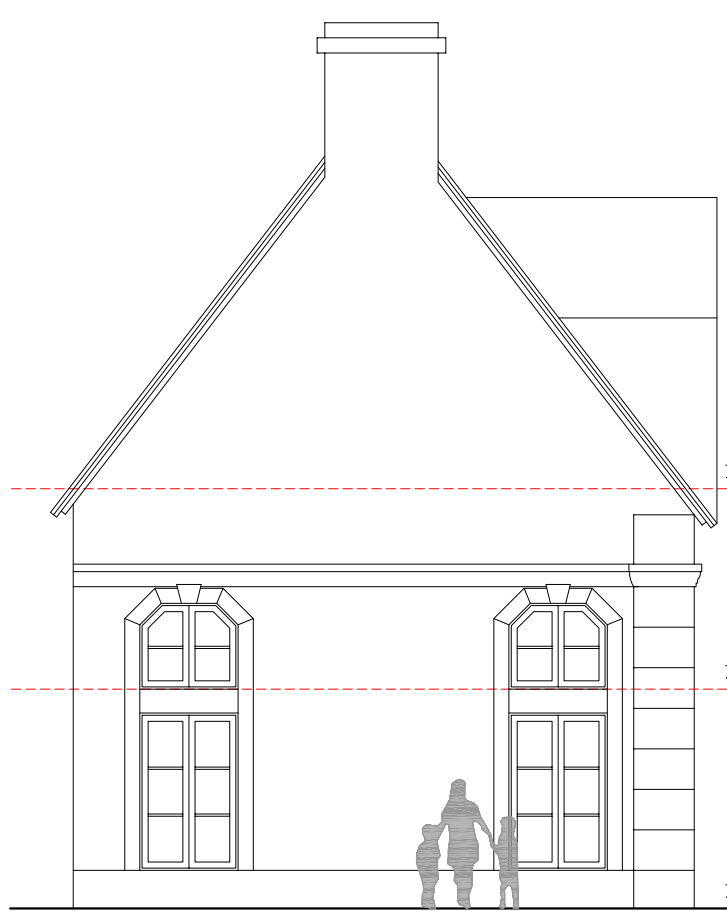


SECTIONS A-A'


SECTIONS B-B'

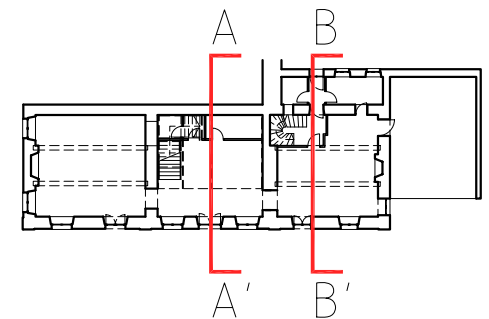


SIDE ELEVATION AND SECTIONS 1/100

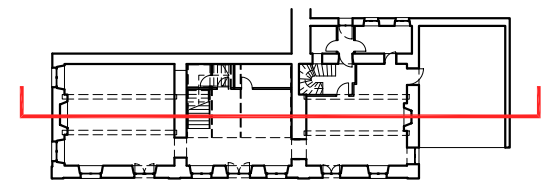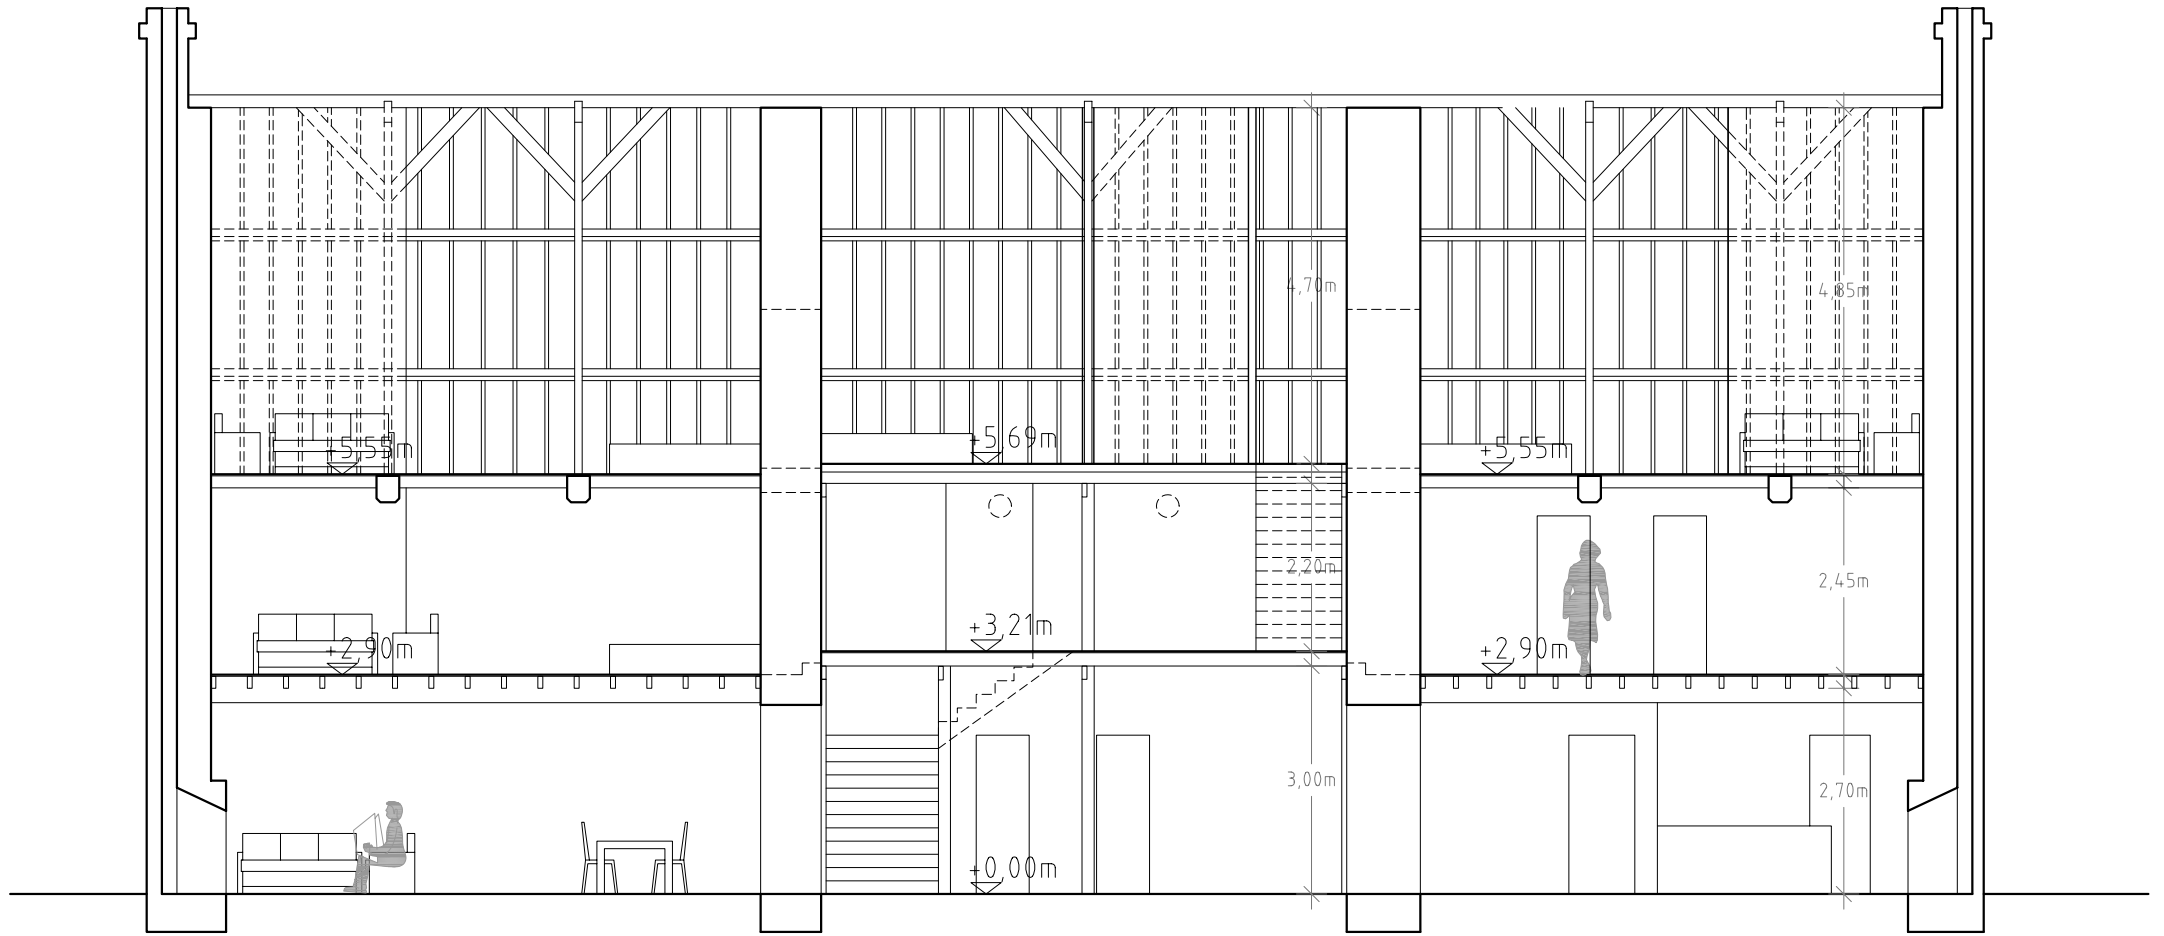


LONGITUDINAL SECTION 1/100

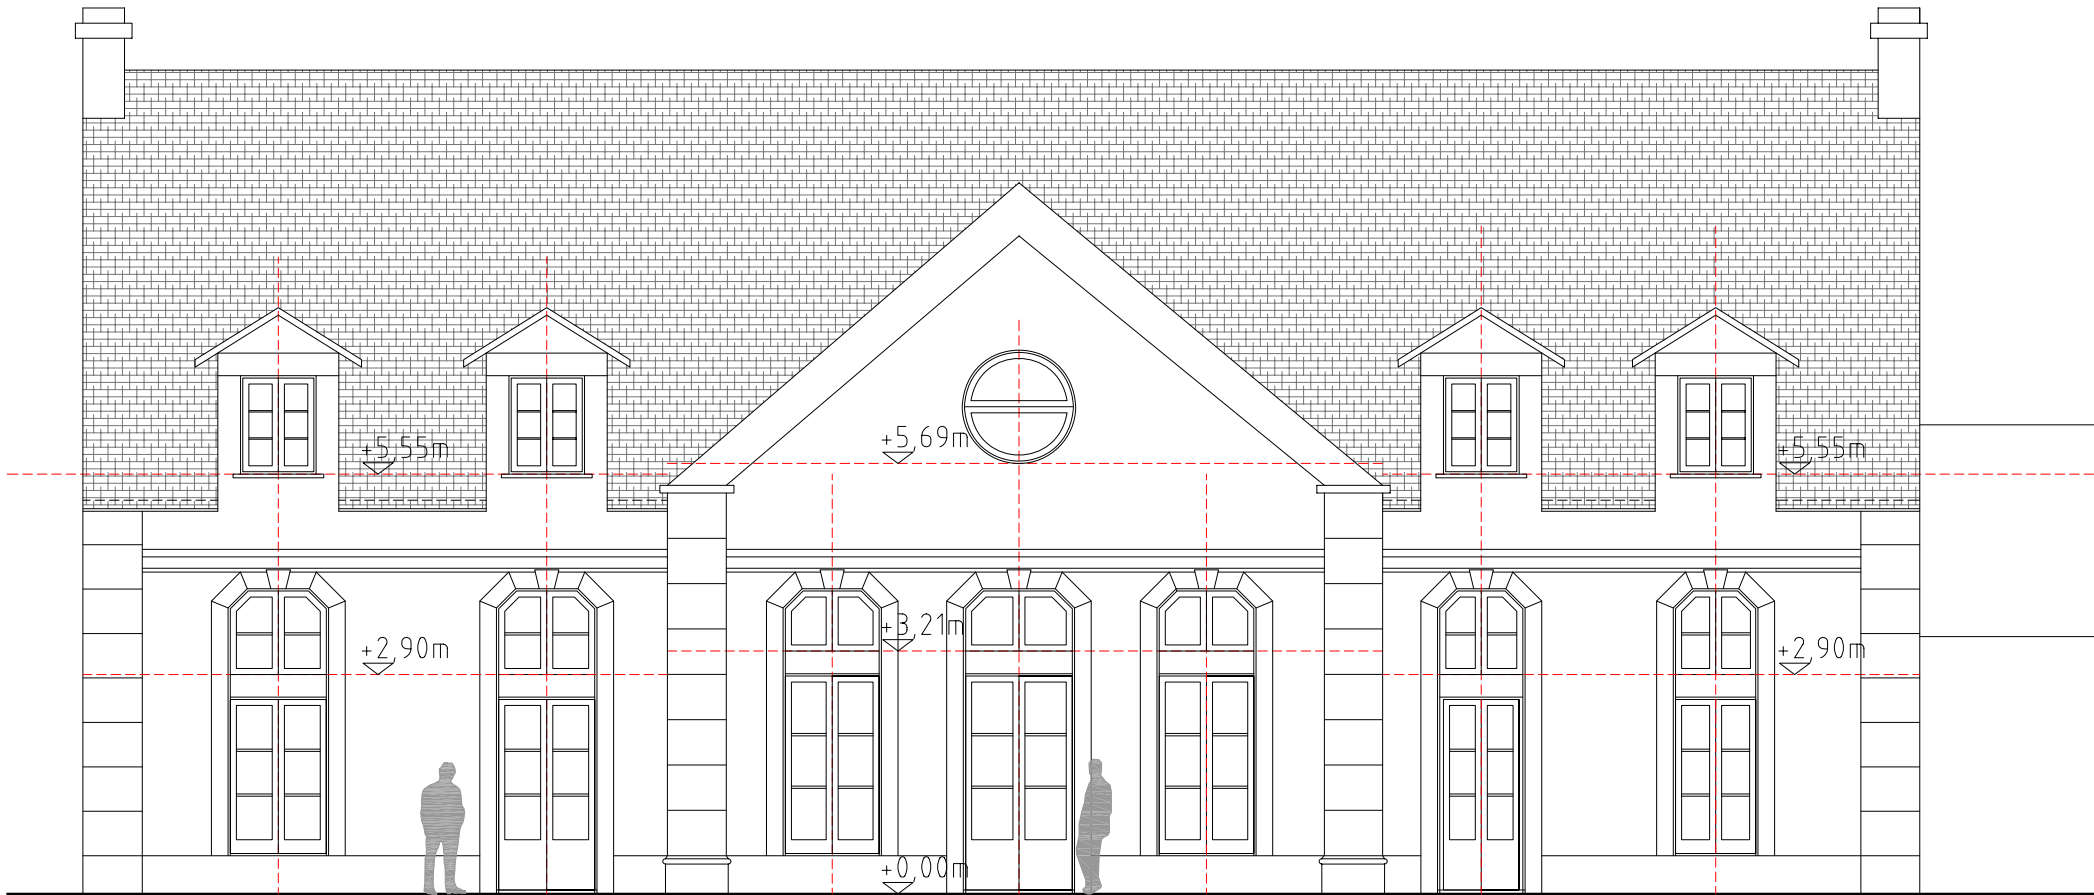


MAIN ELEVATION 1/100

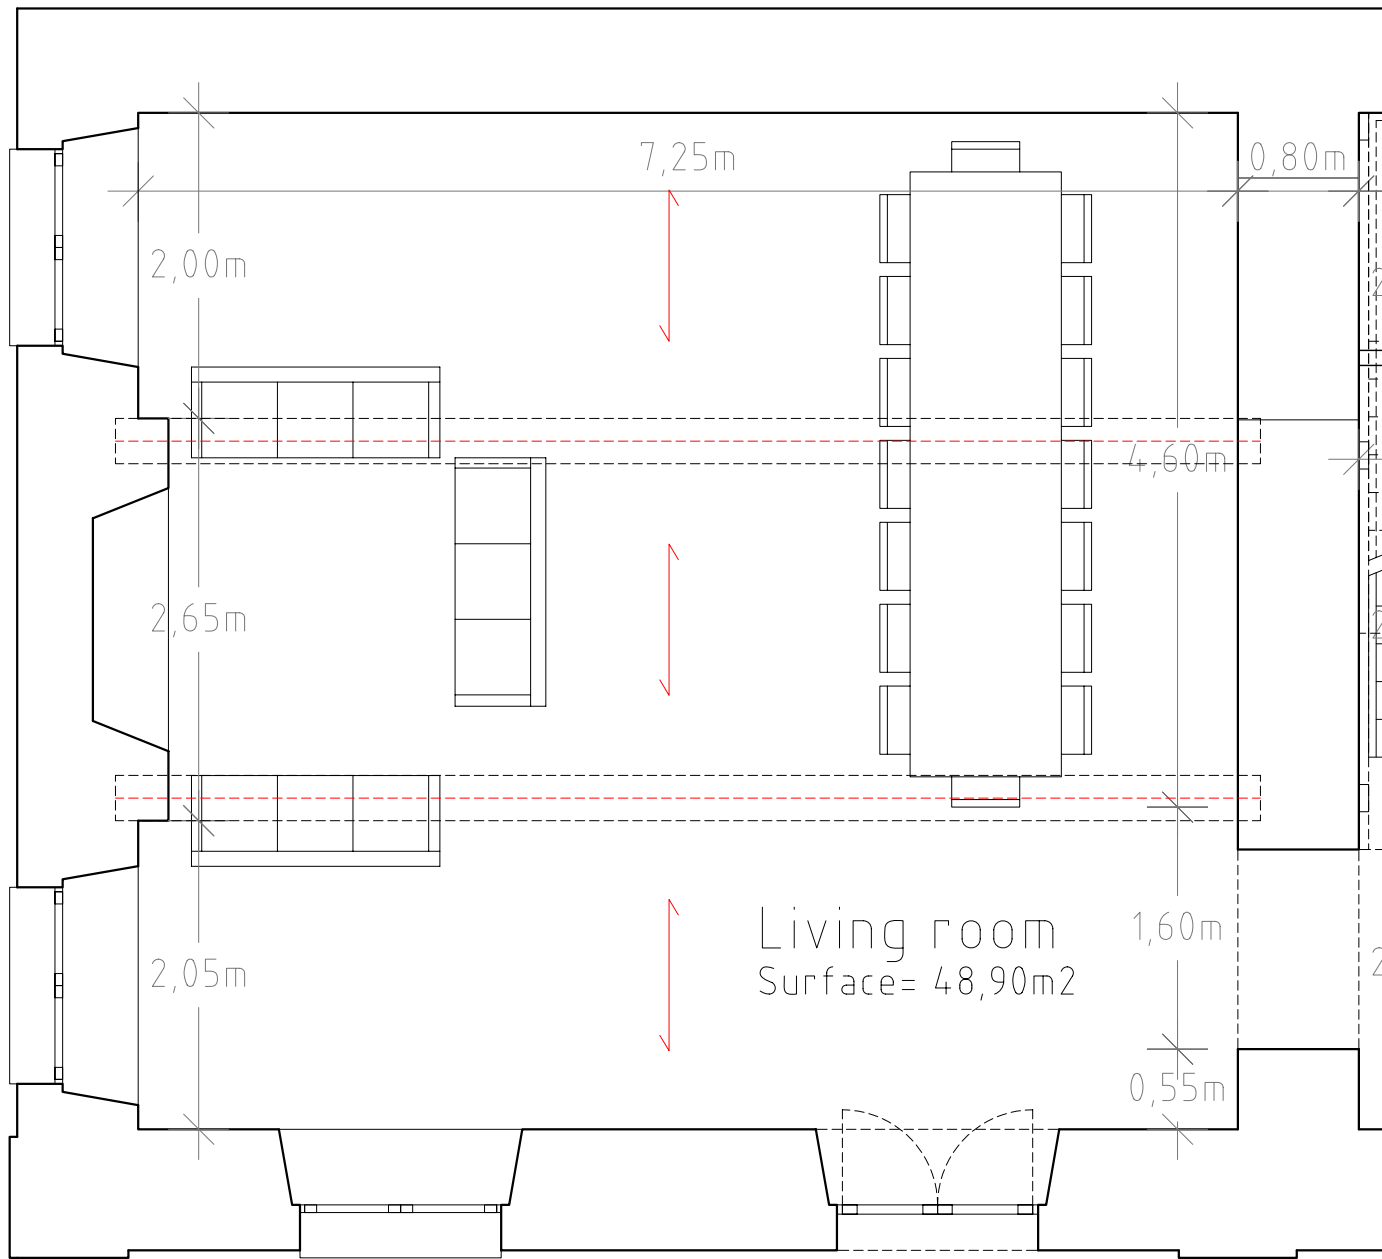



GROUND FLOOR LIVING ROOM 1/50

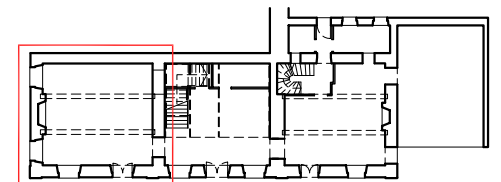

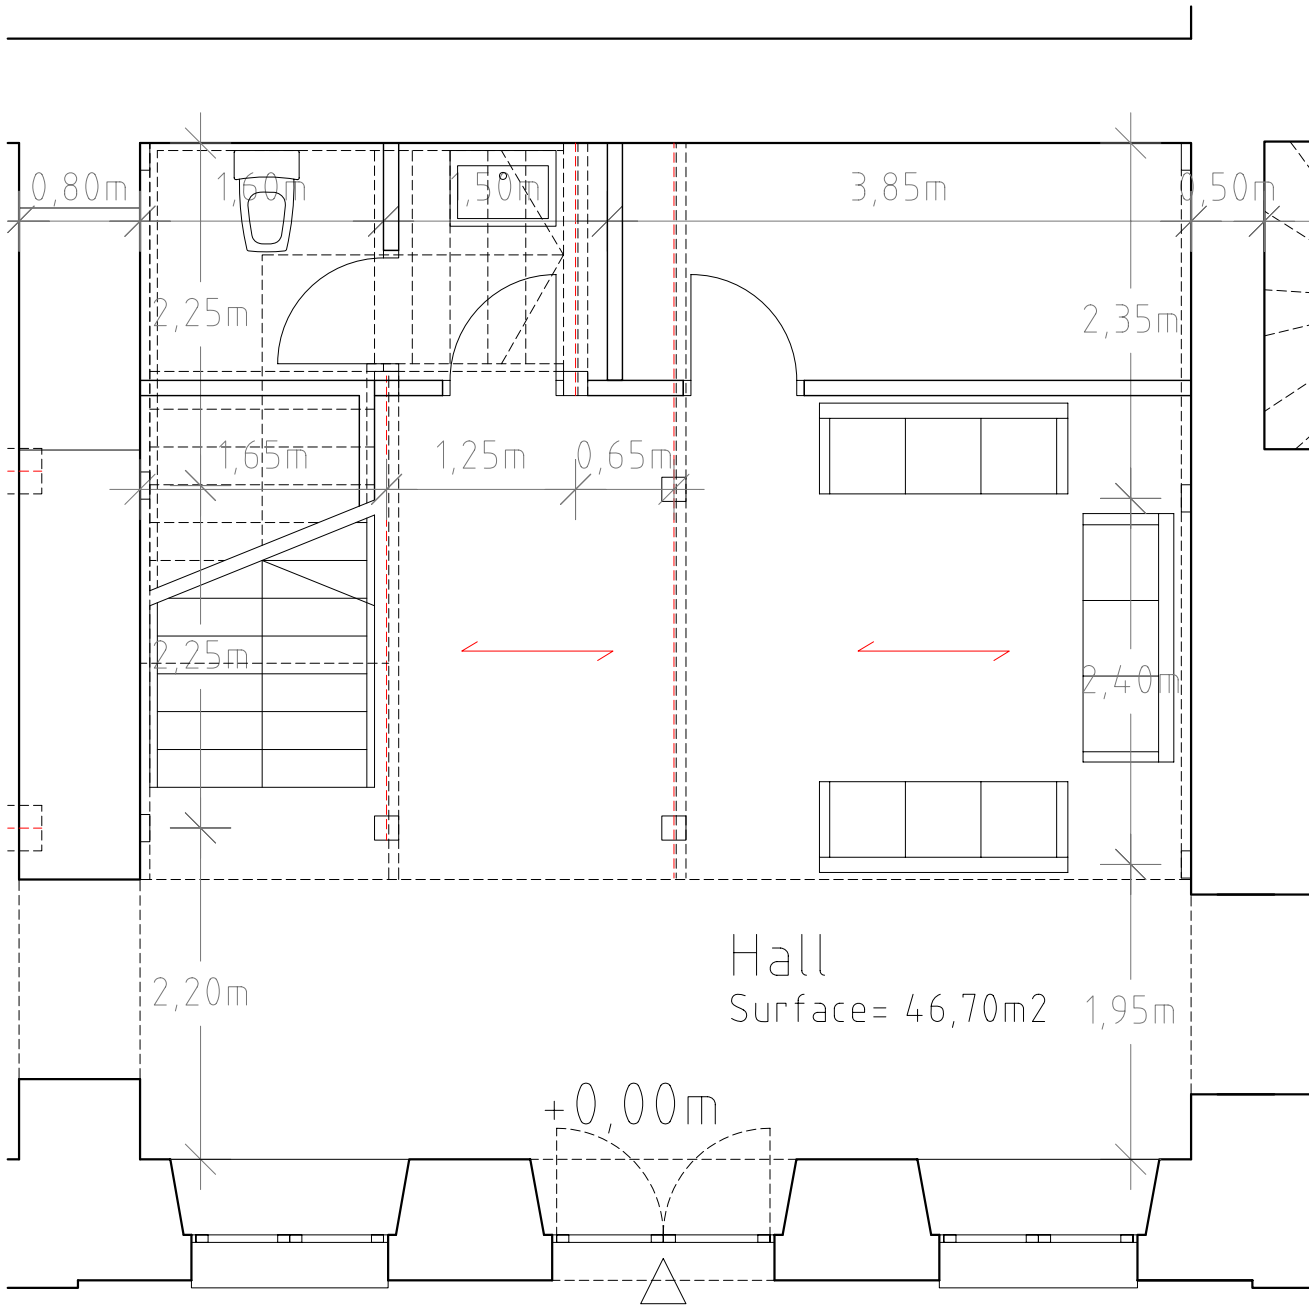


GROUND FLOOR HALL 1/50

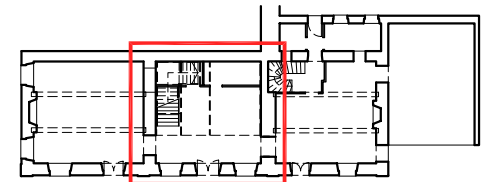


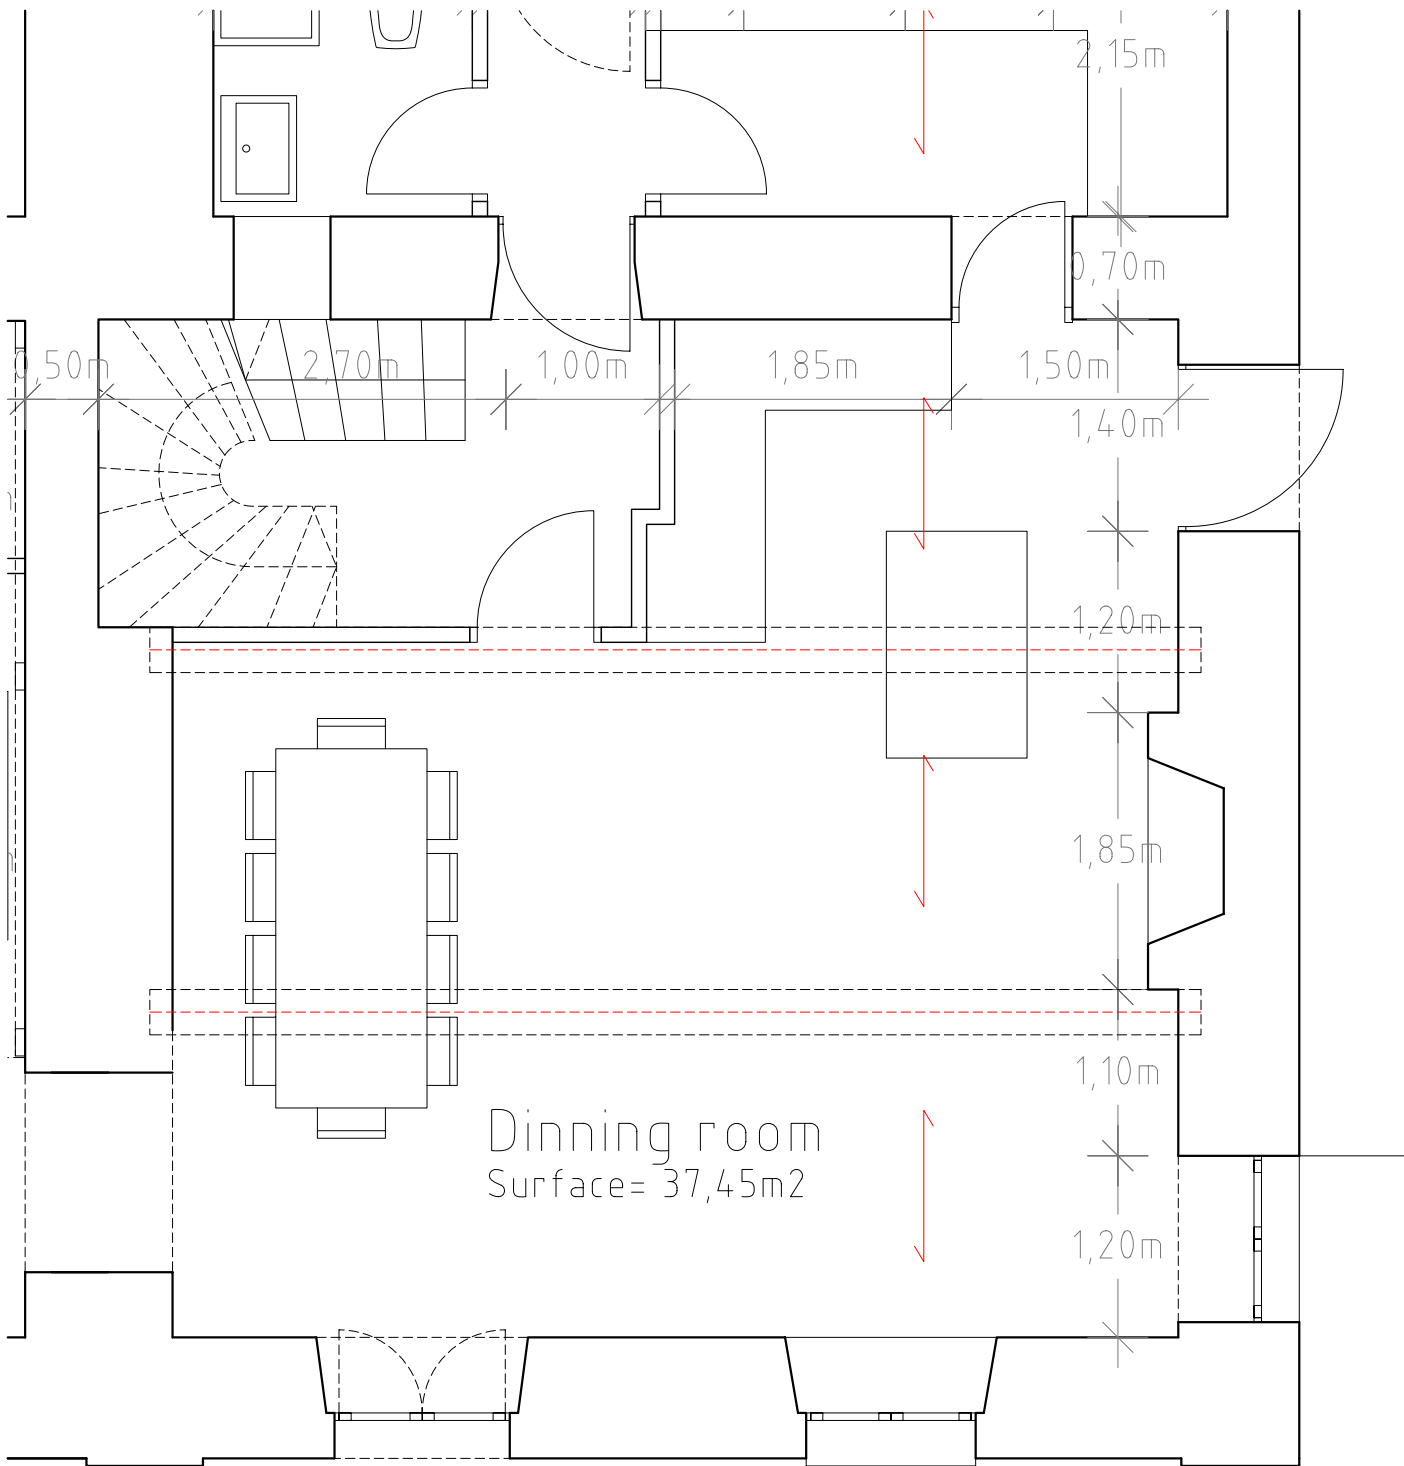


Dinning room
Surface= 37,45m²


GROUND FLOOR HALL 1/50

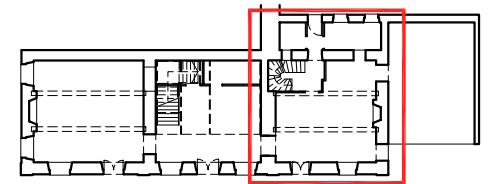

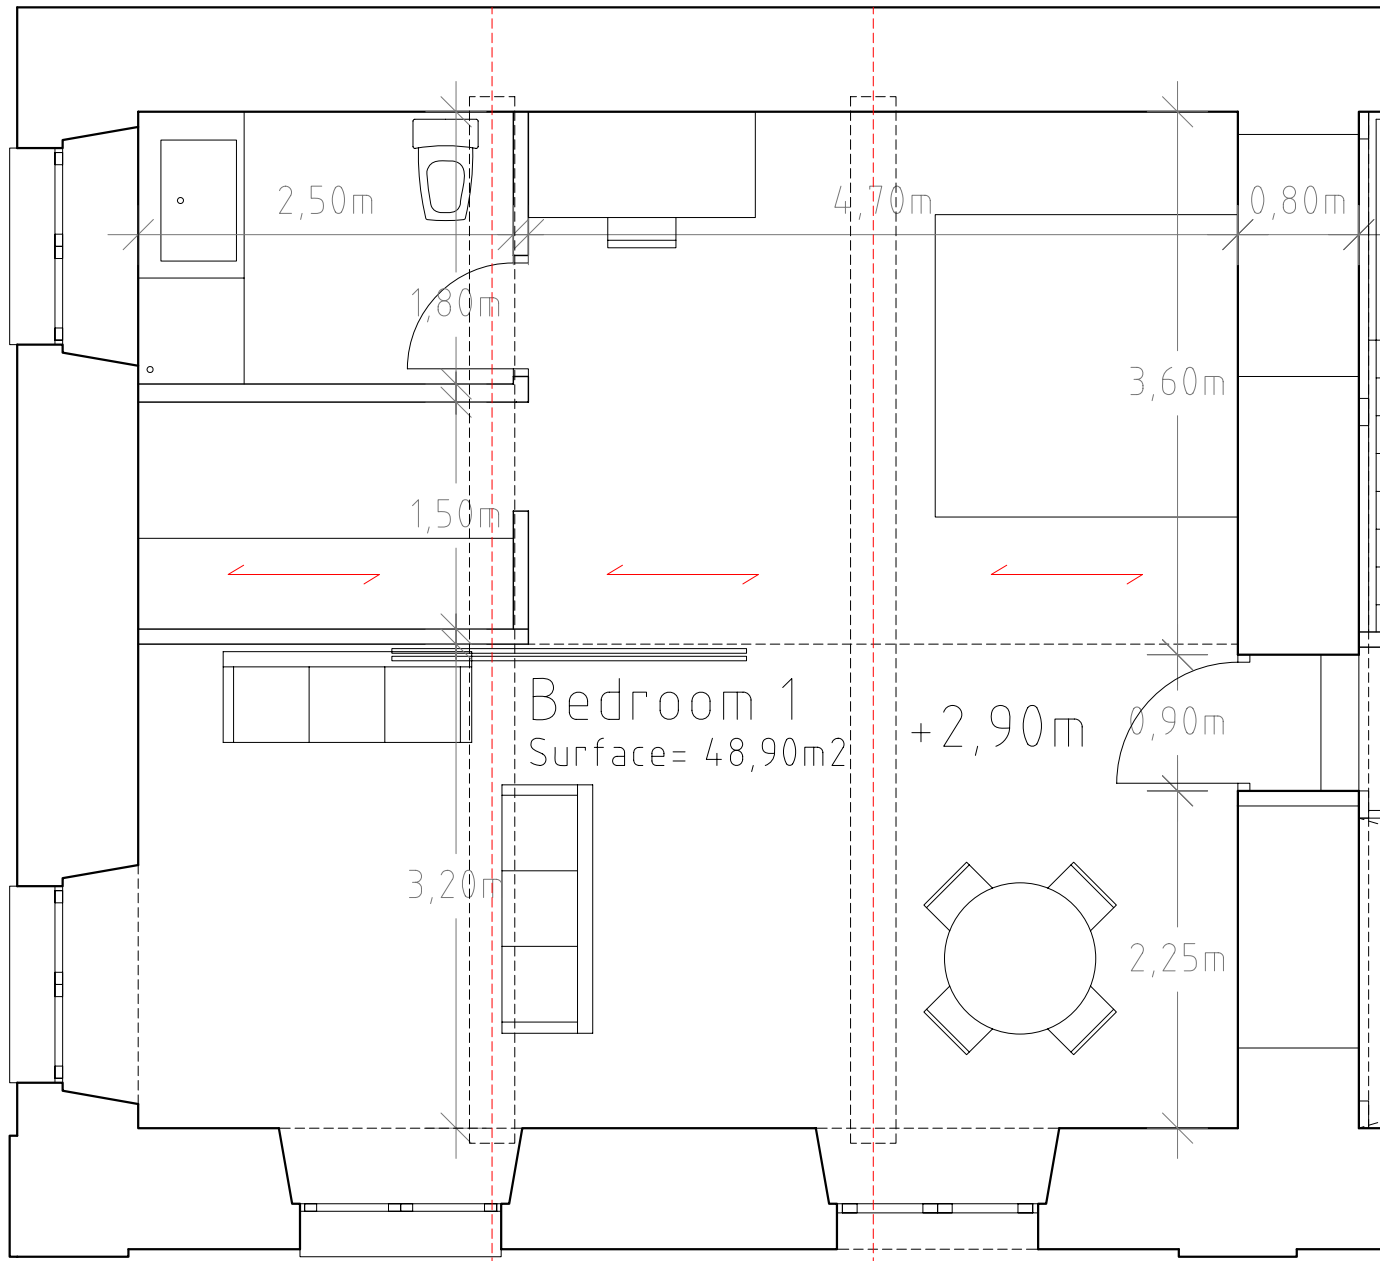



FIRST FLOOR BEDROOM 1 1/50

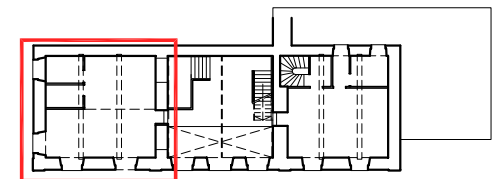

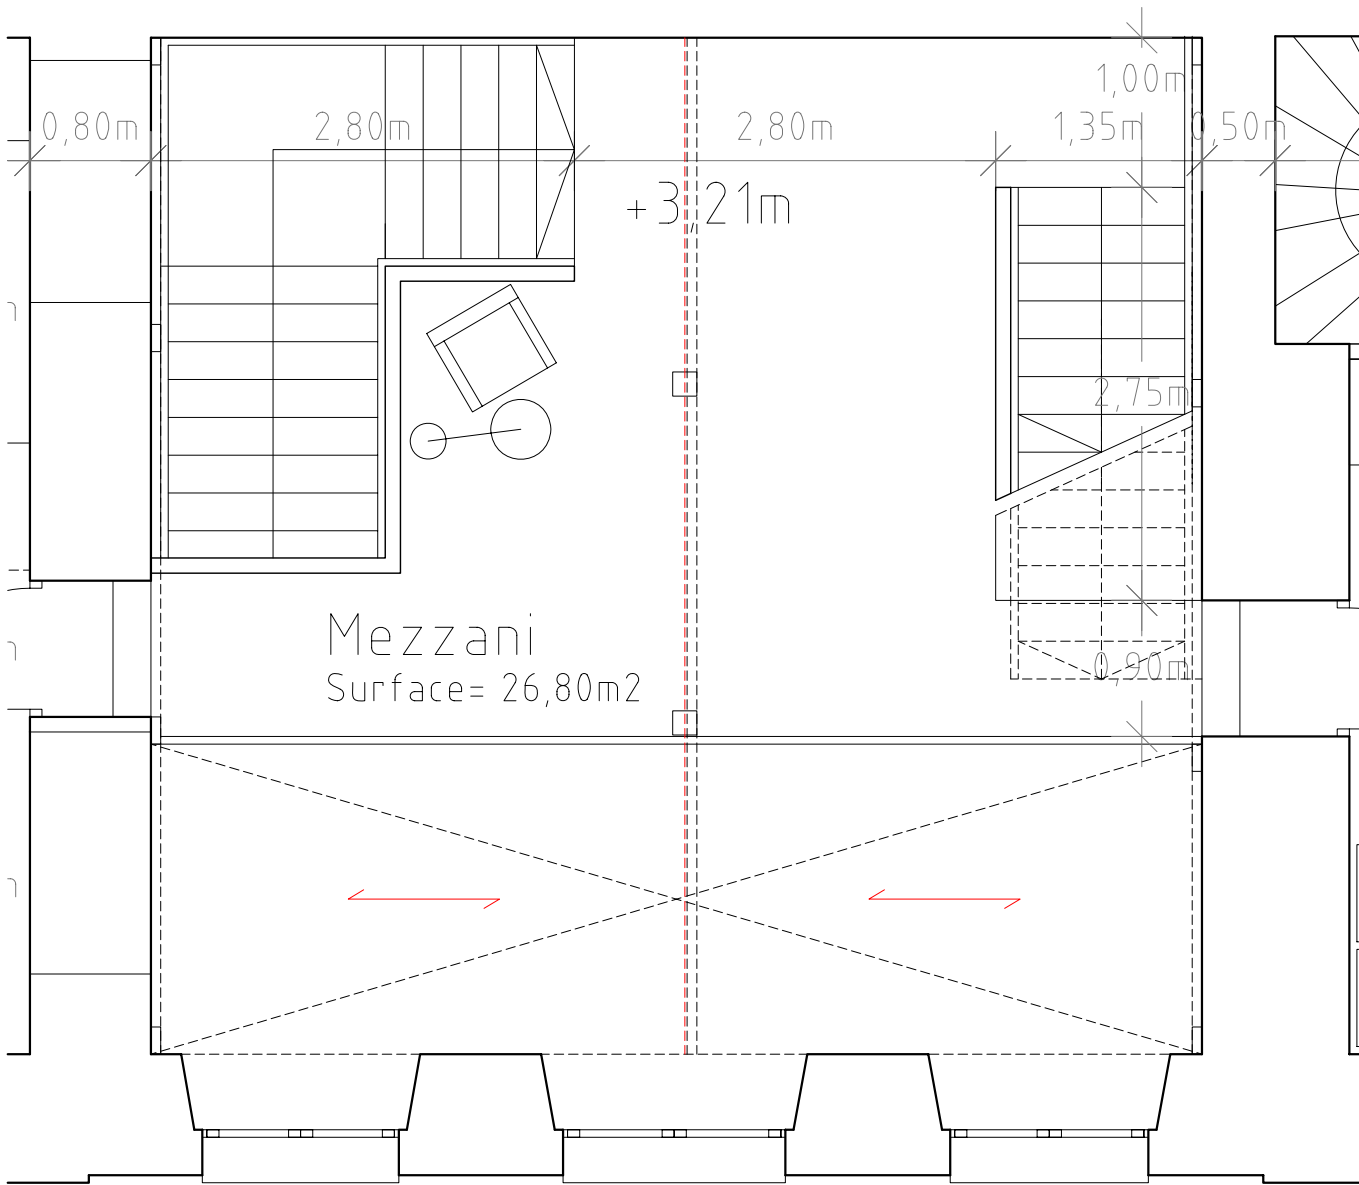



FIRST FLOOR MEZZANI 1/50

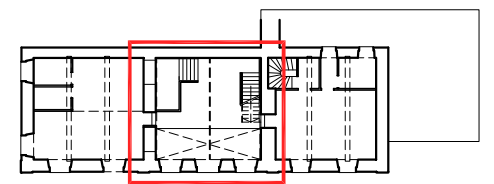

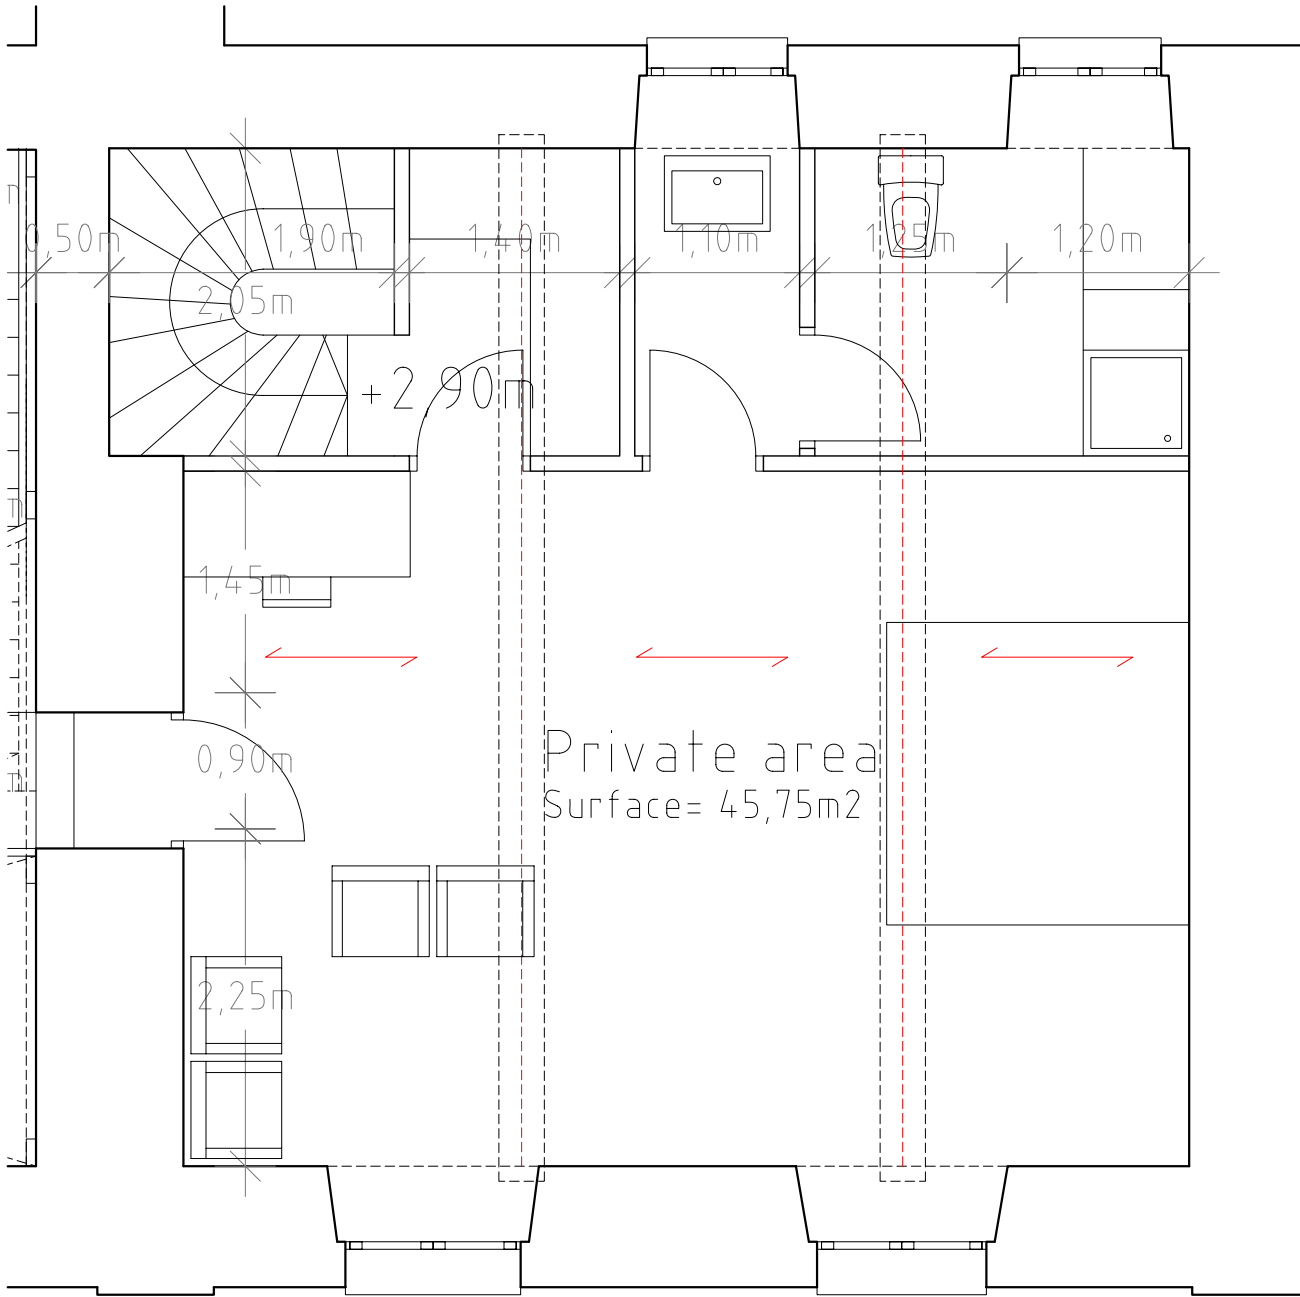



FIRST FLOOR PRIVATE AREA 1/50

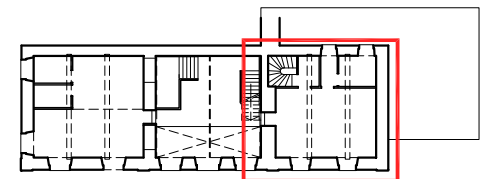

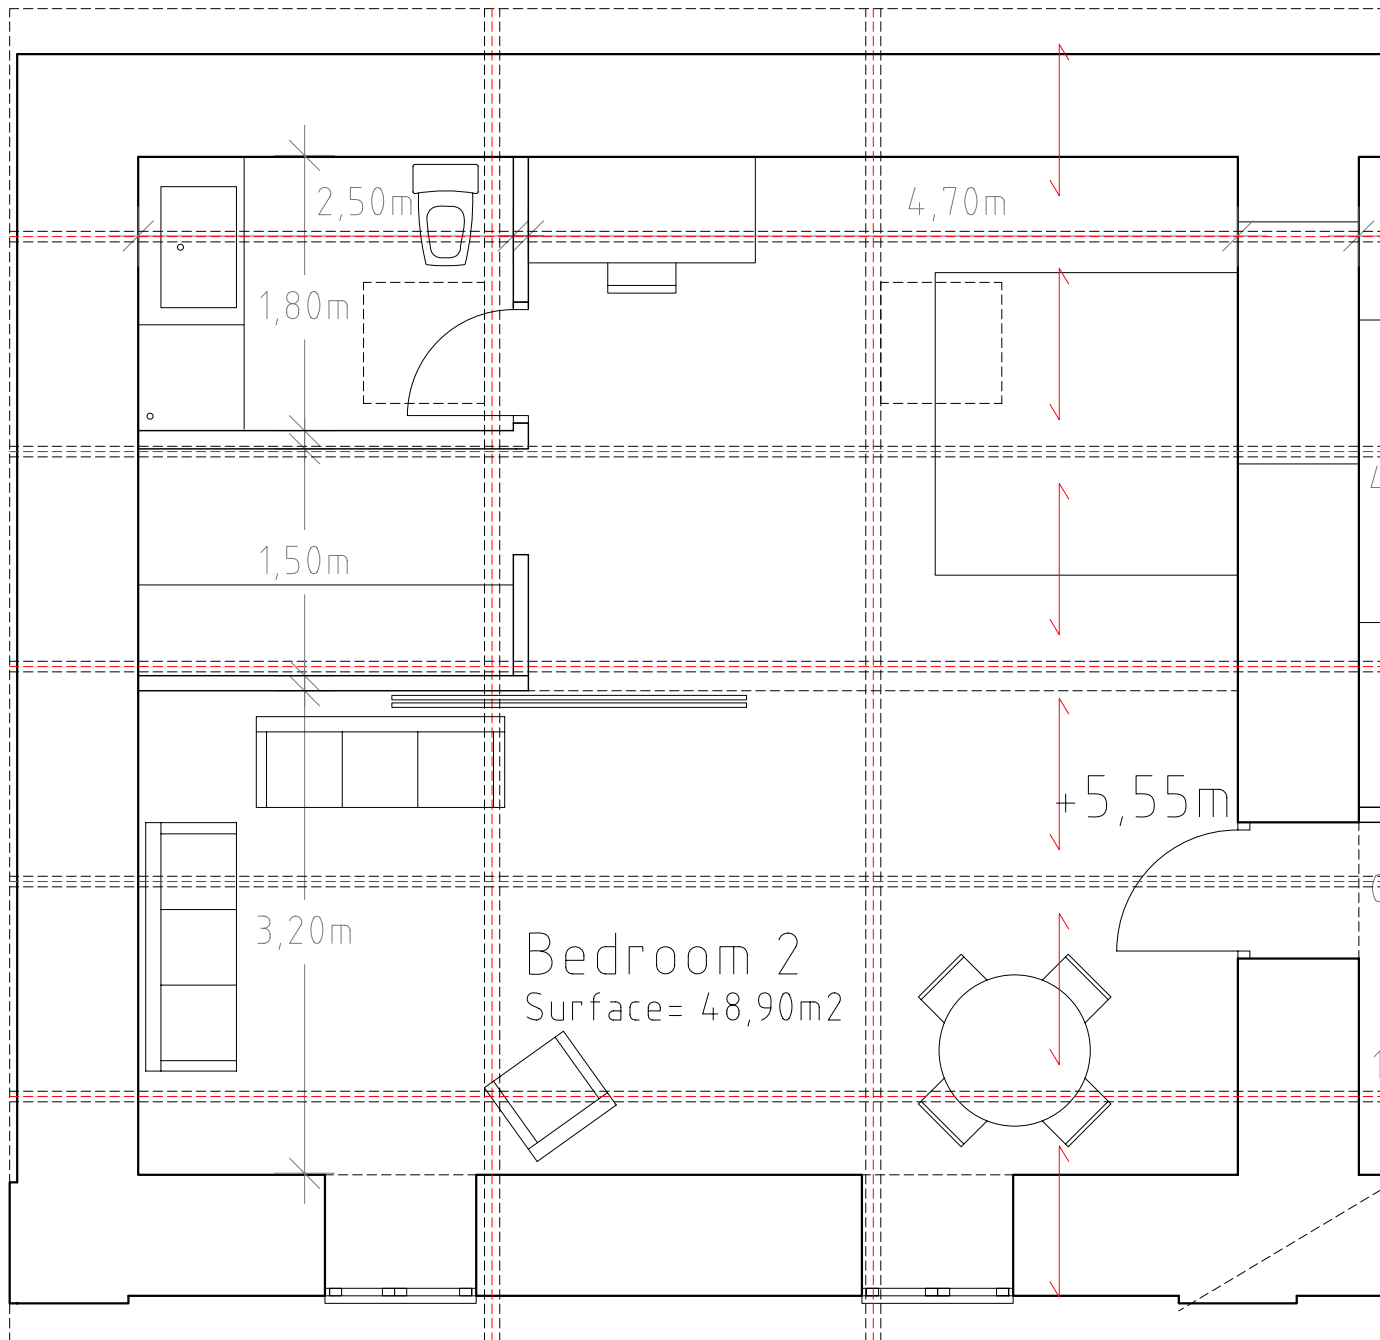



SECOND FLOOR BEDROOM 2 1/50

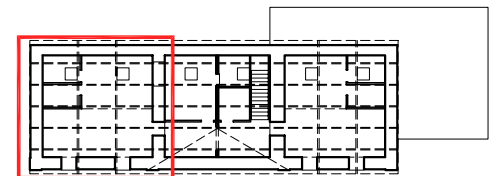

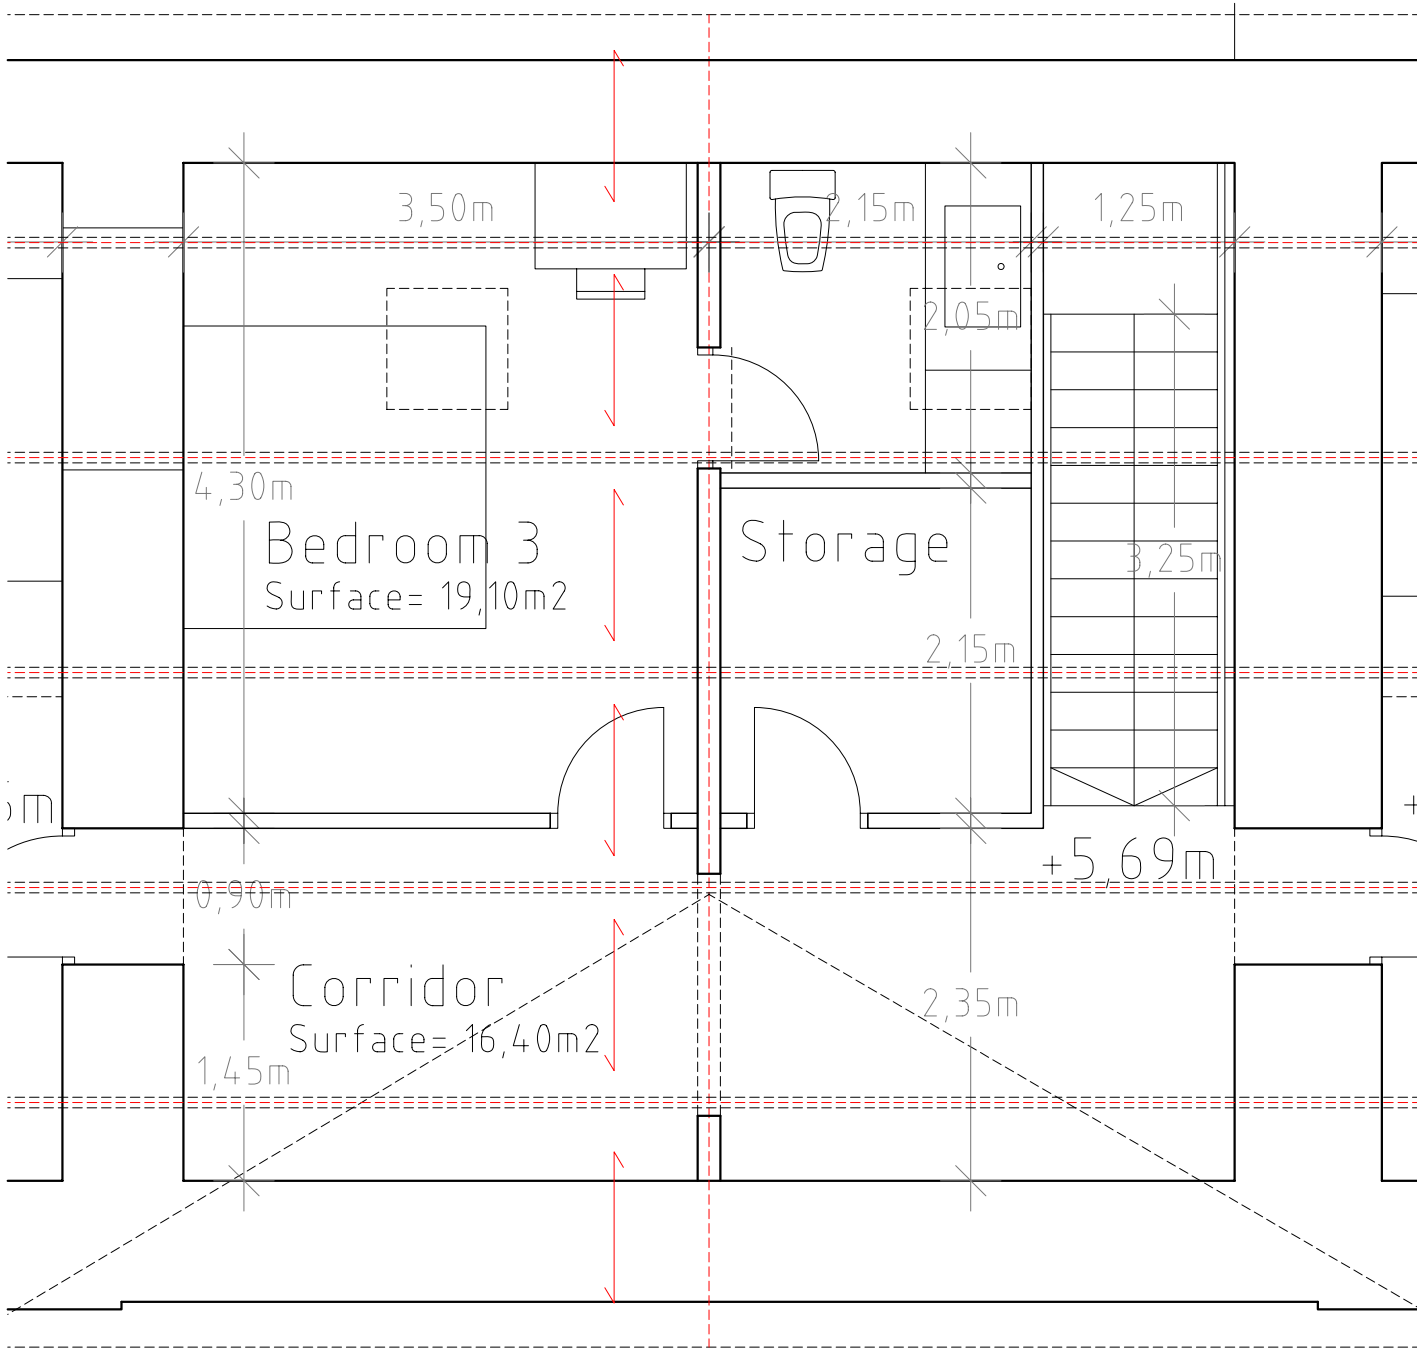

SECOND FLOOR BEDROOM 3 1/50

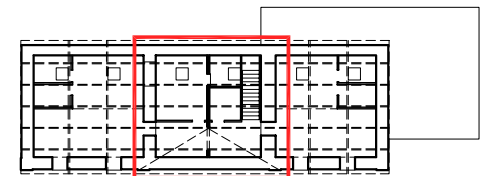

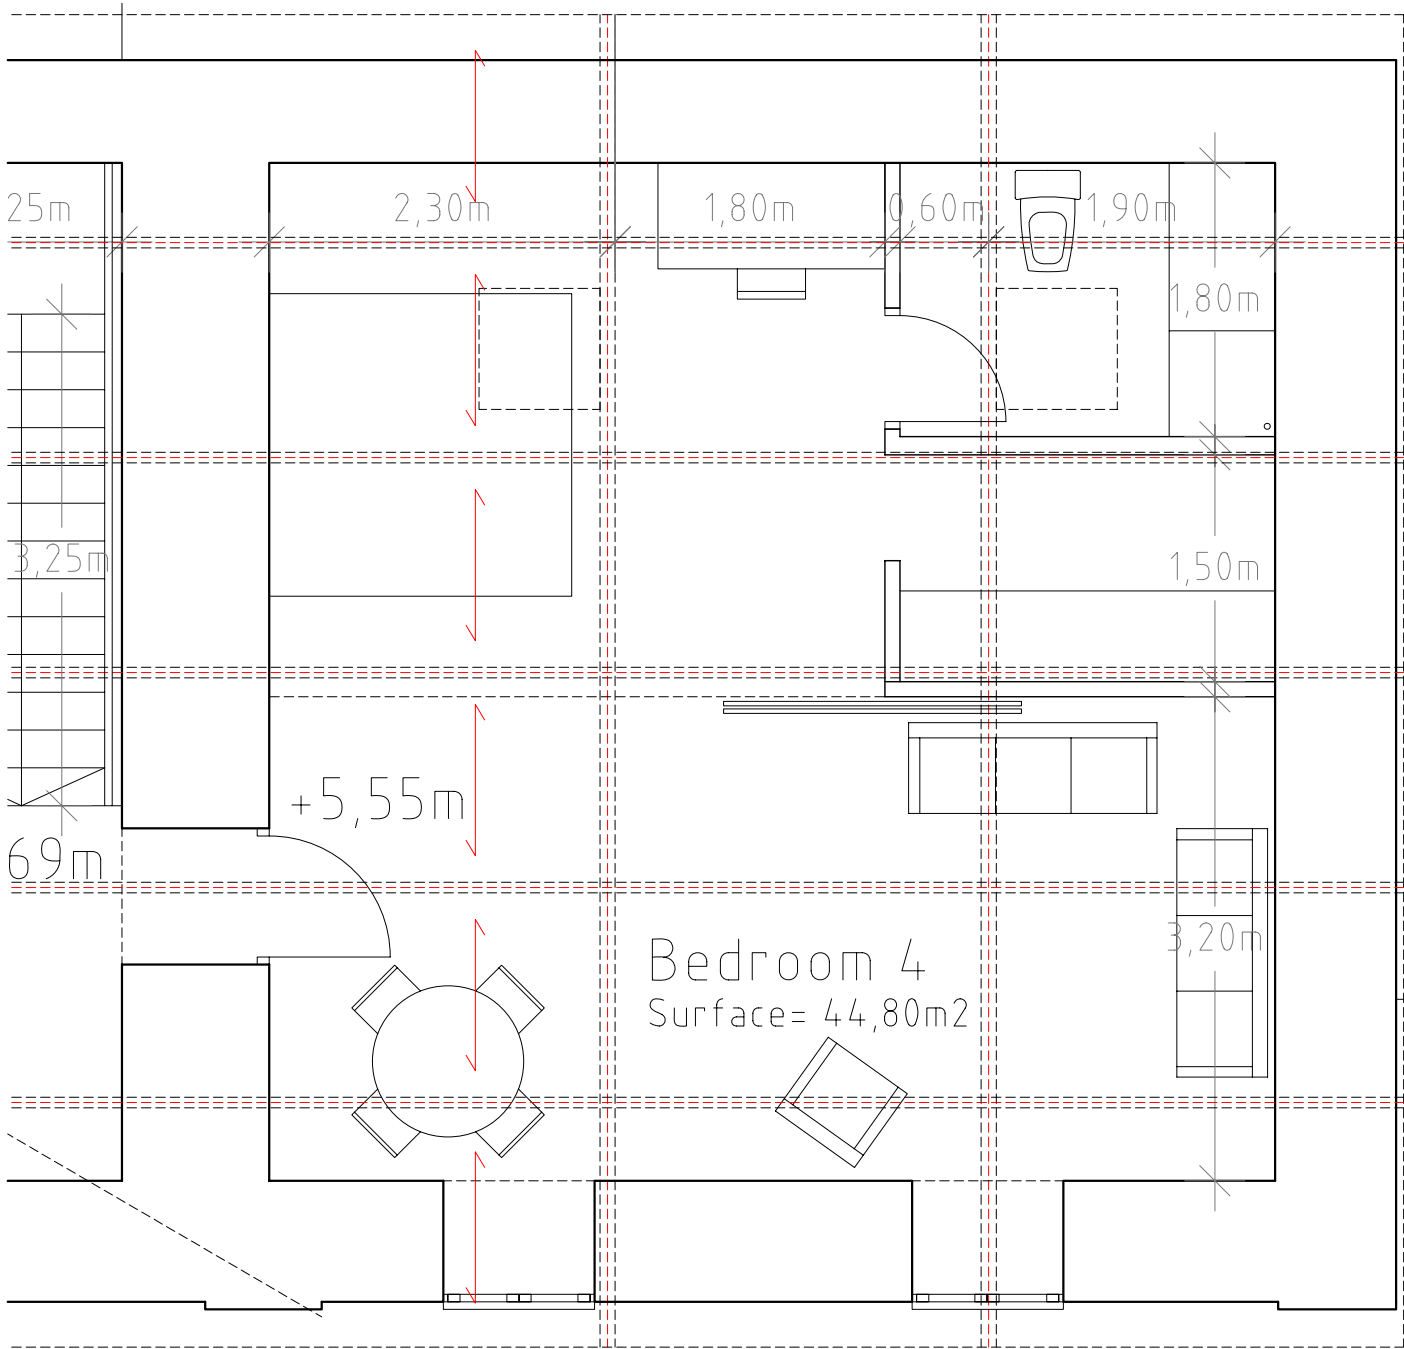

SECOND FLOOR BEDROOM 4 1/50

